


# POOL DECK LEVEL FLOOR PLAN

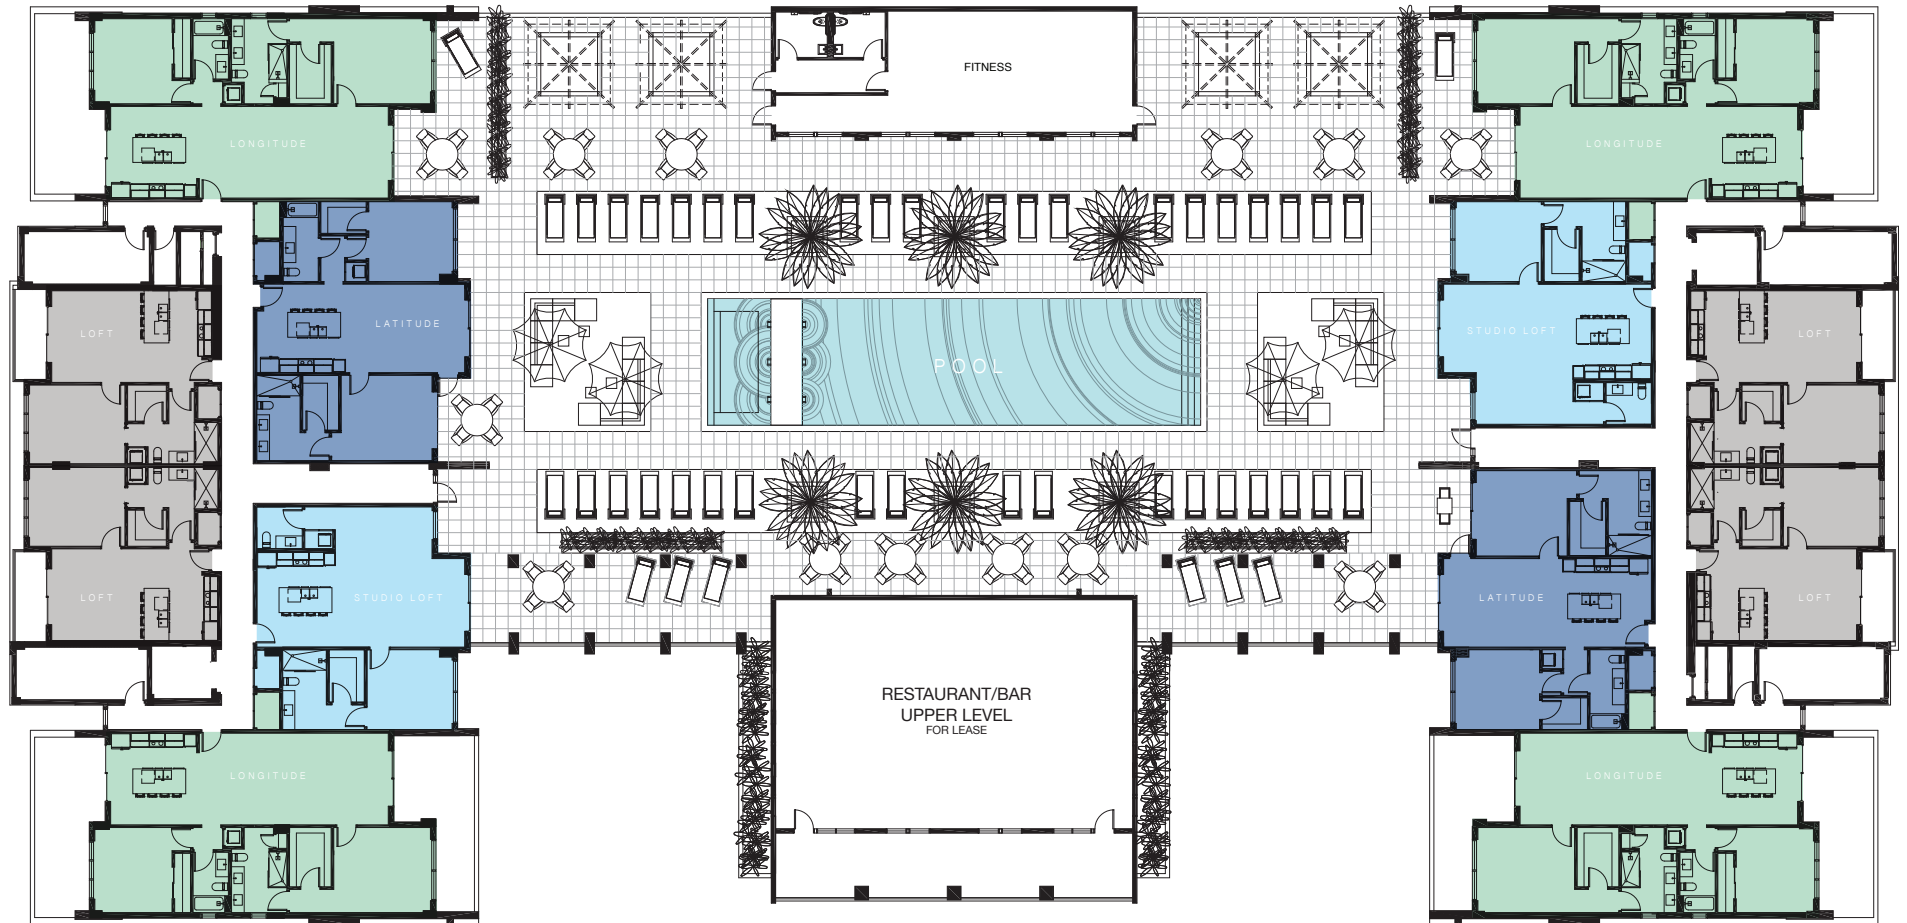

**LONGITUDE°**